


alzado longitudinal exterior B

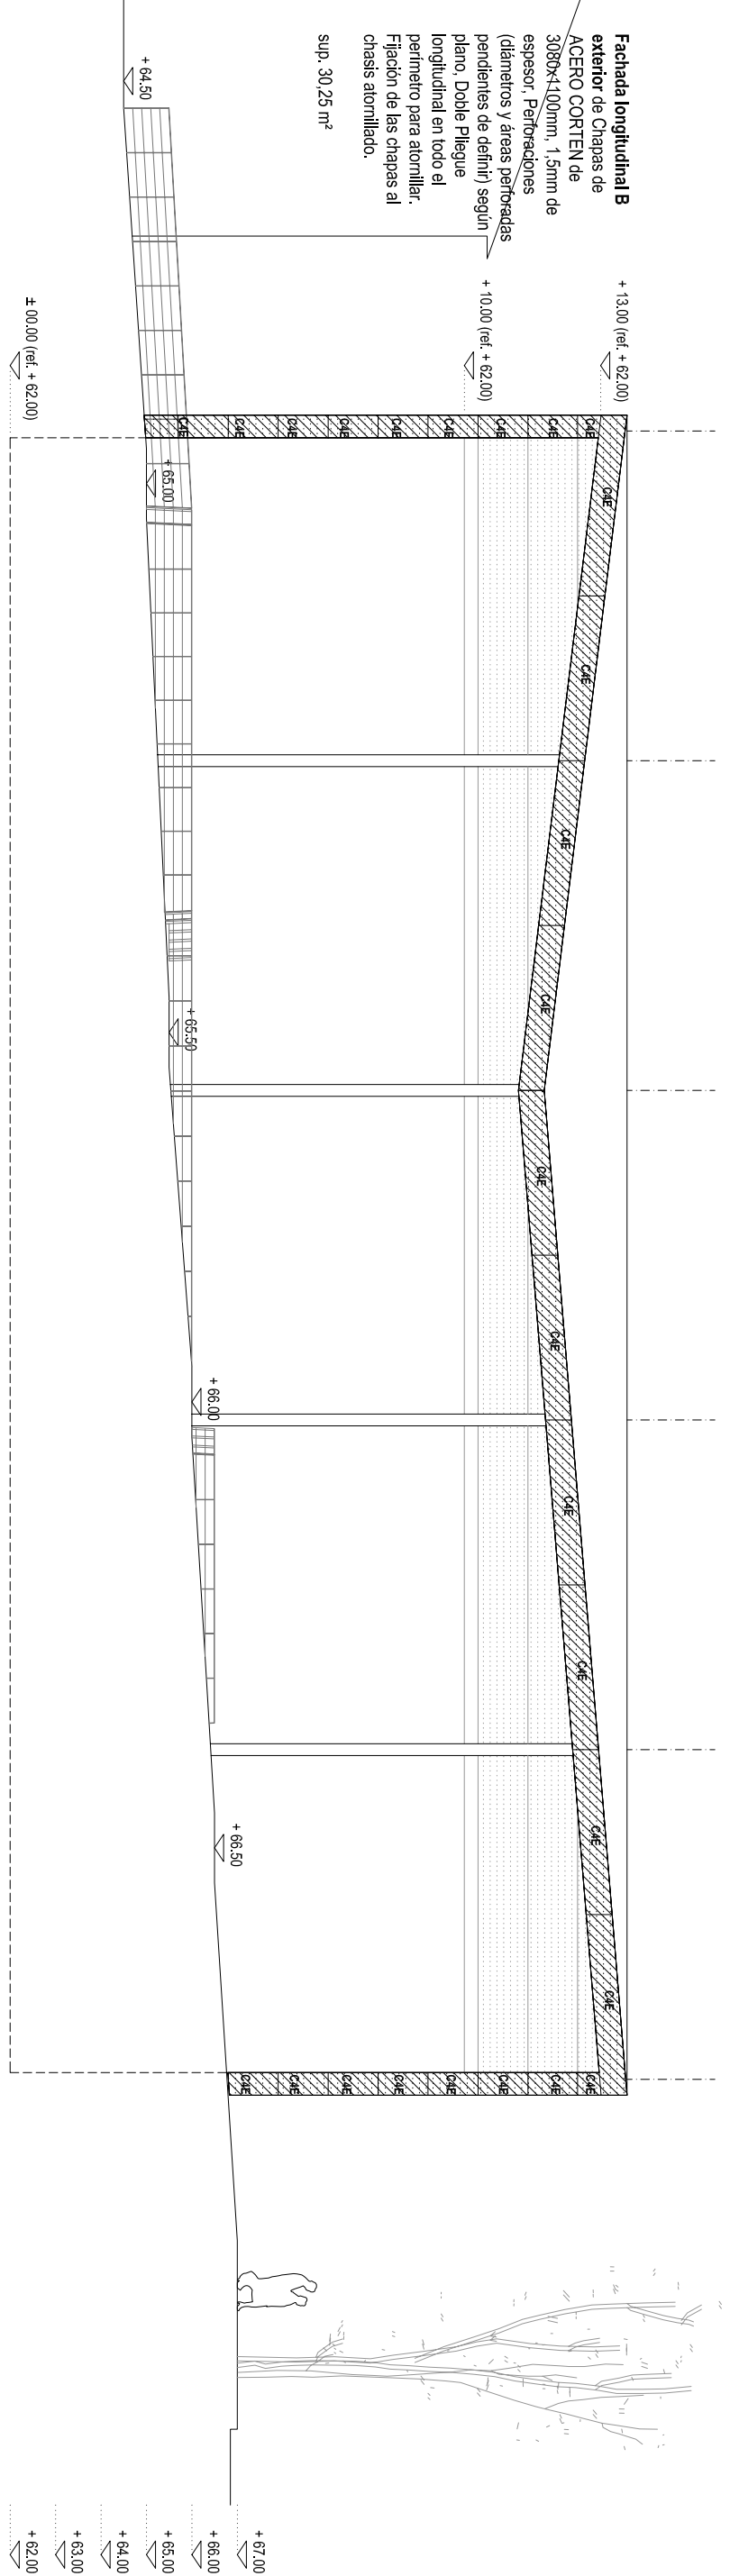

alzado longitudinal exterior B